
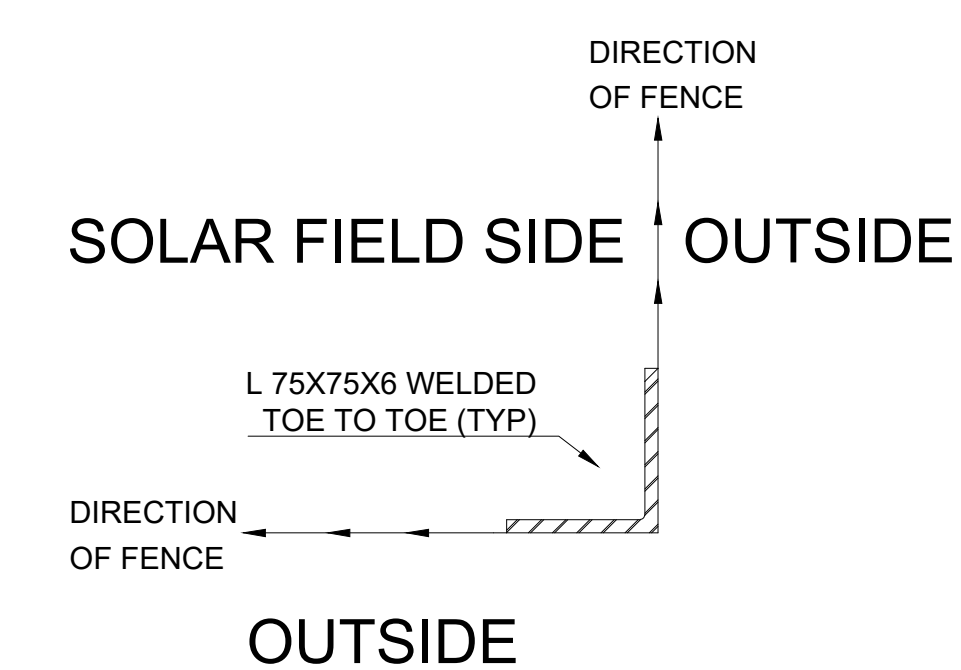
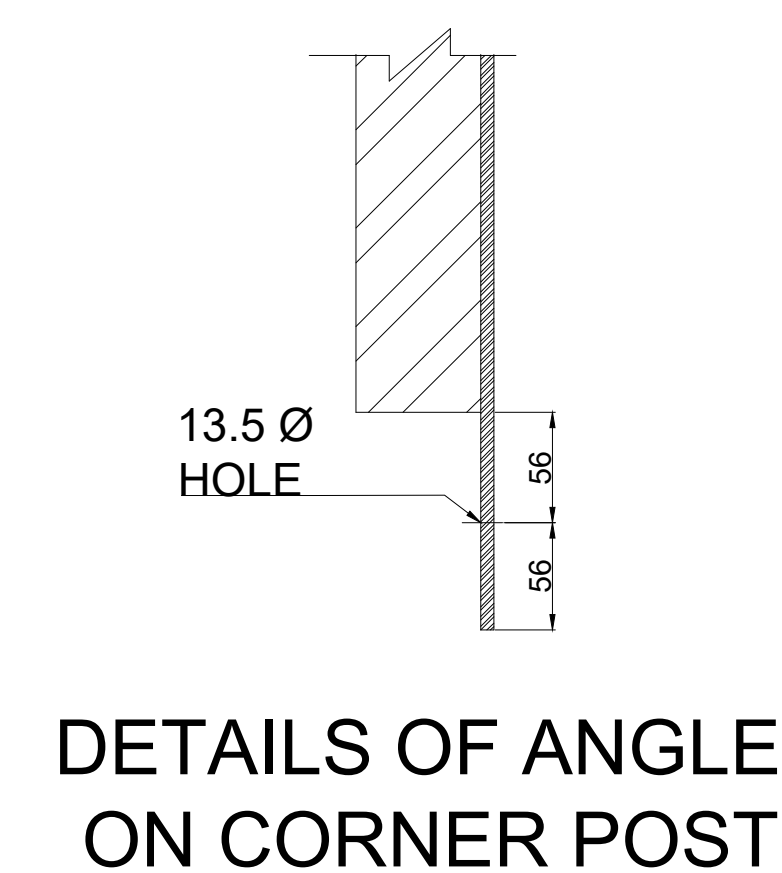
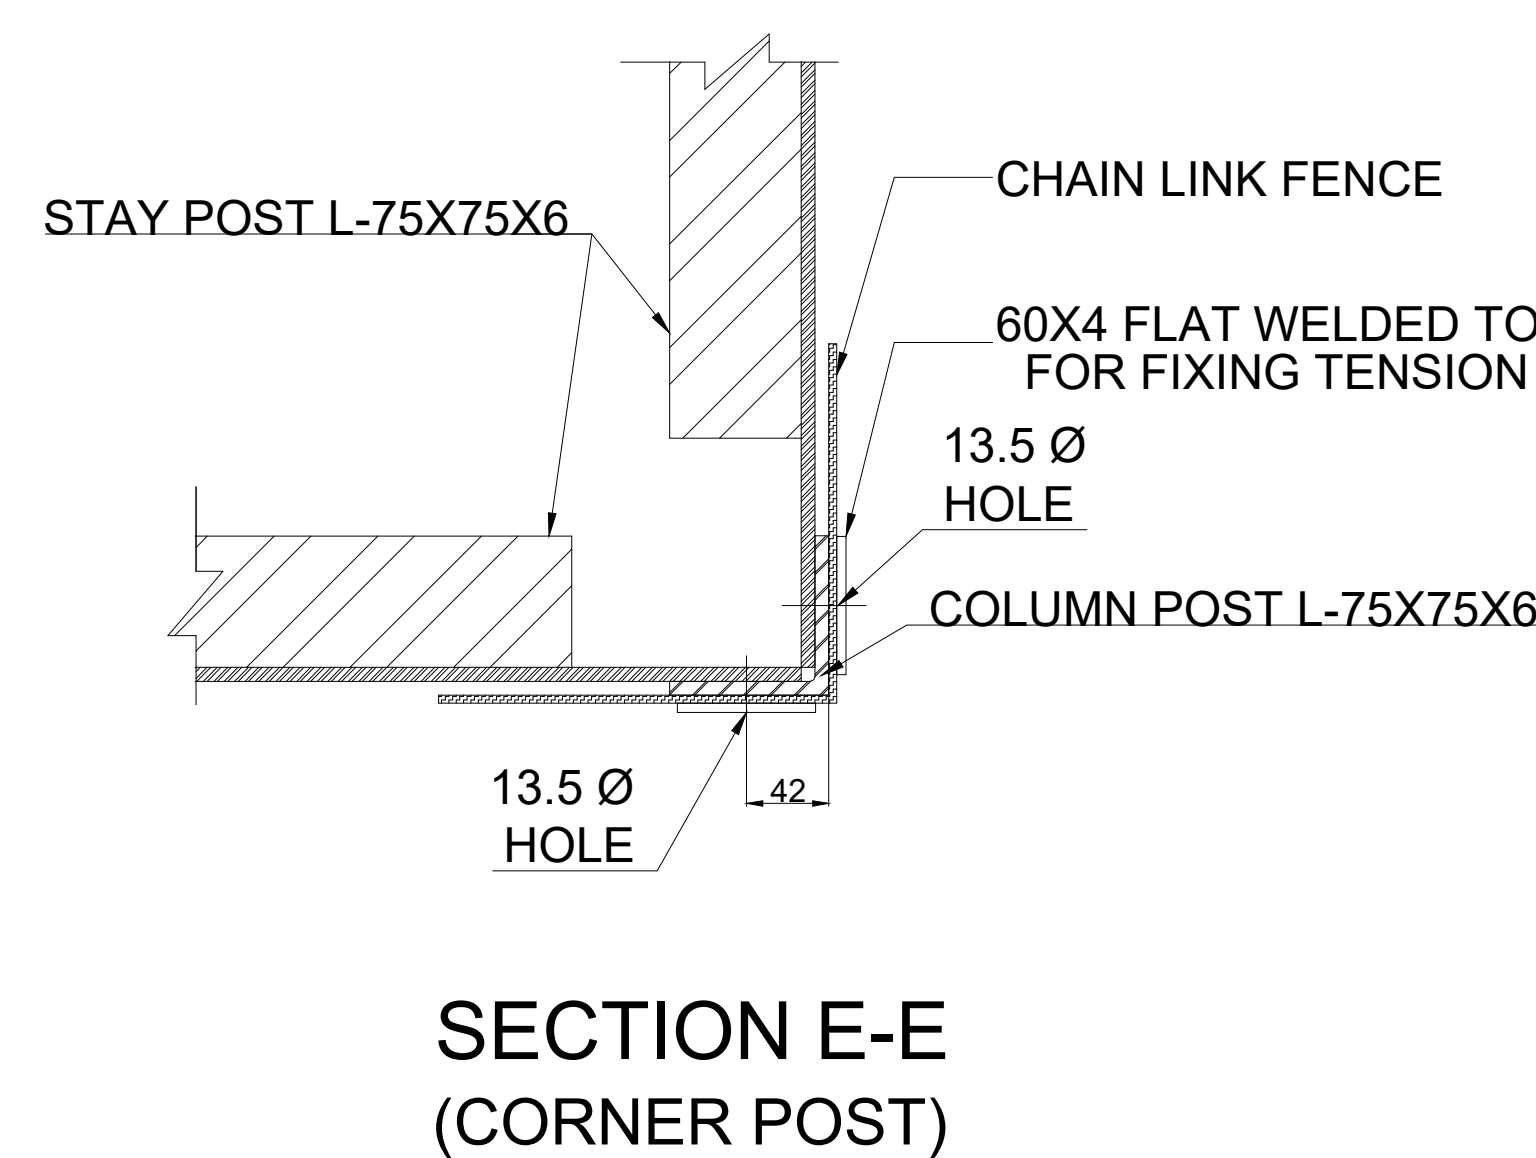
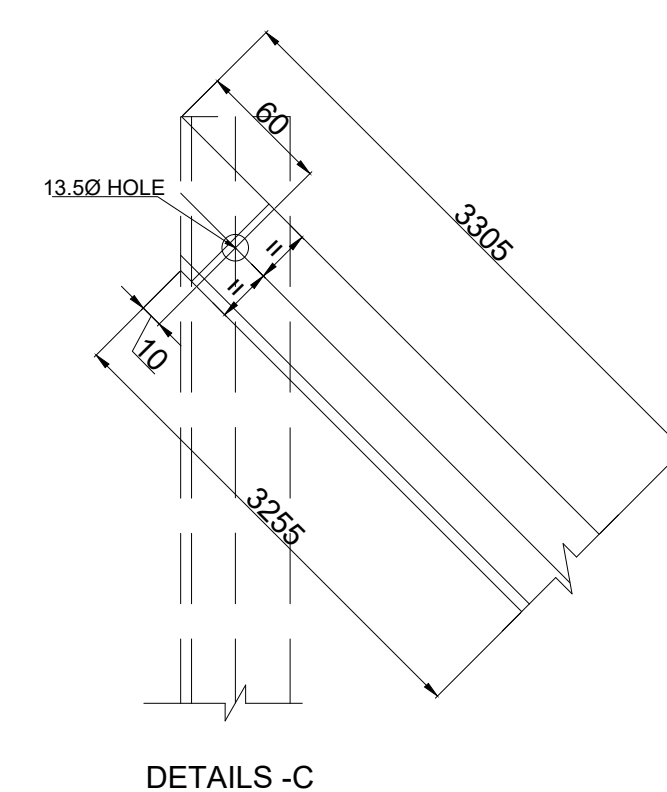
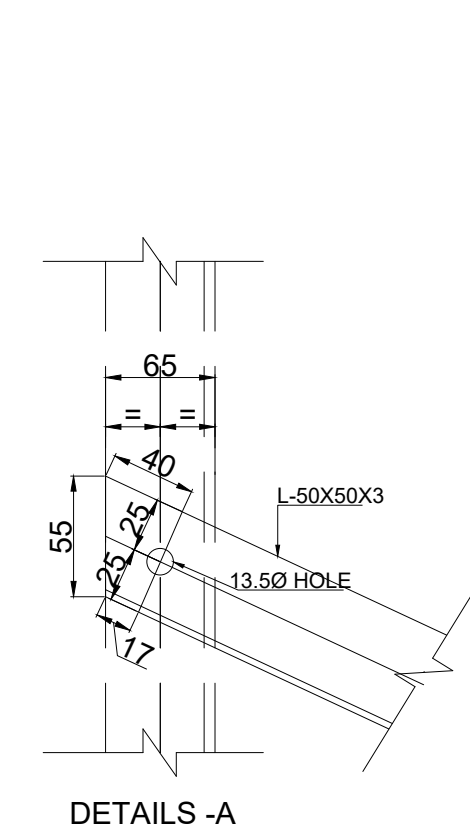
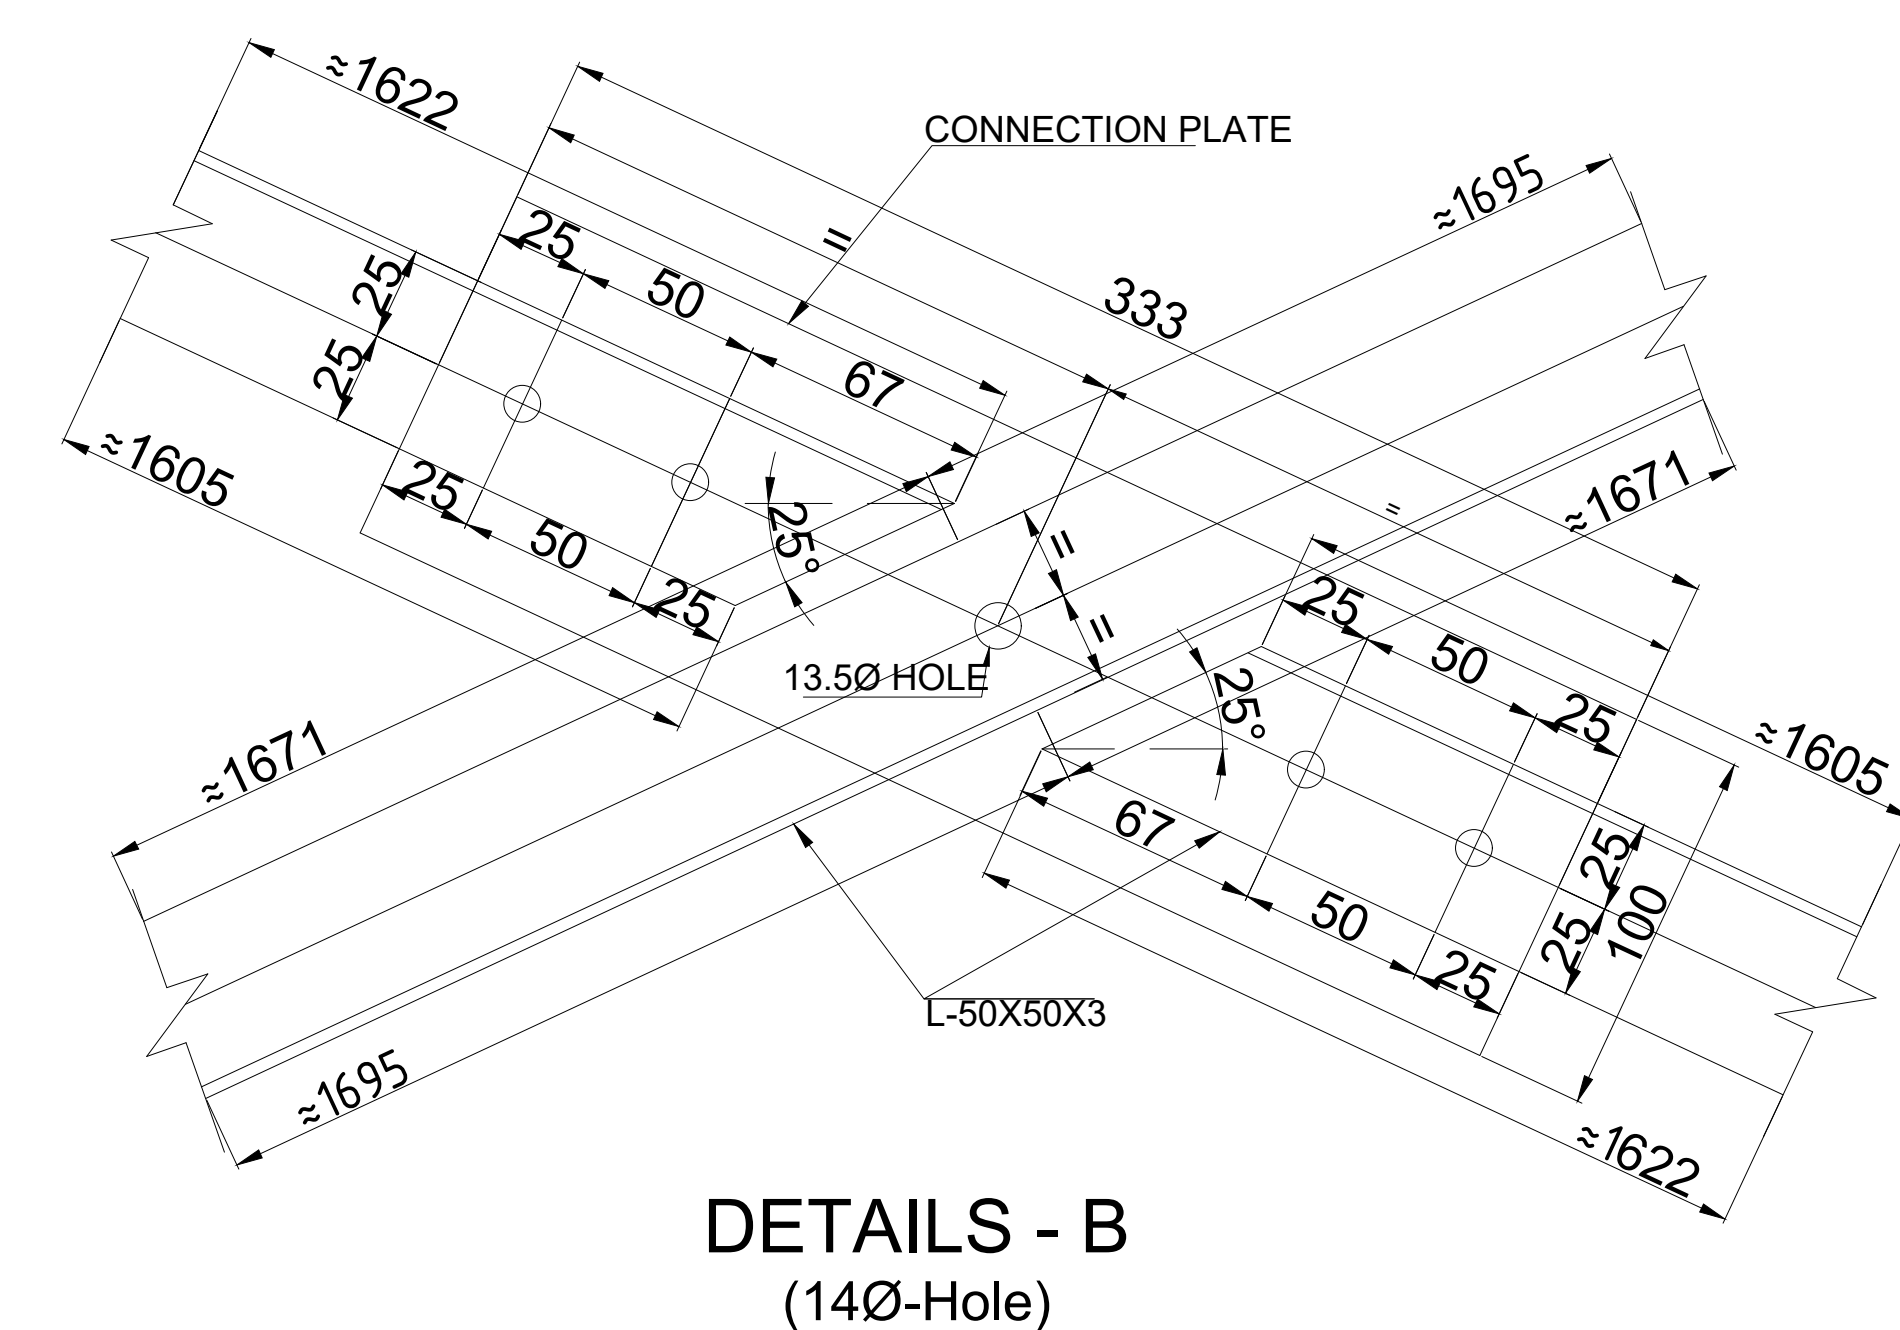
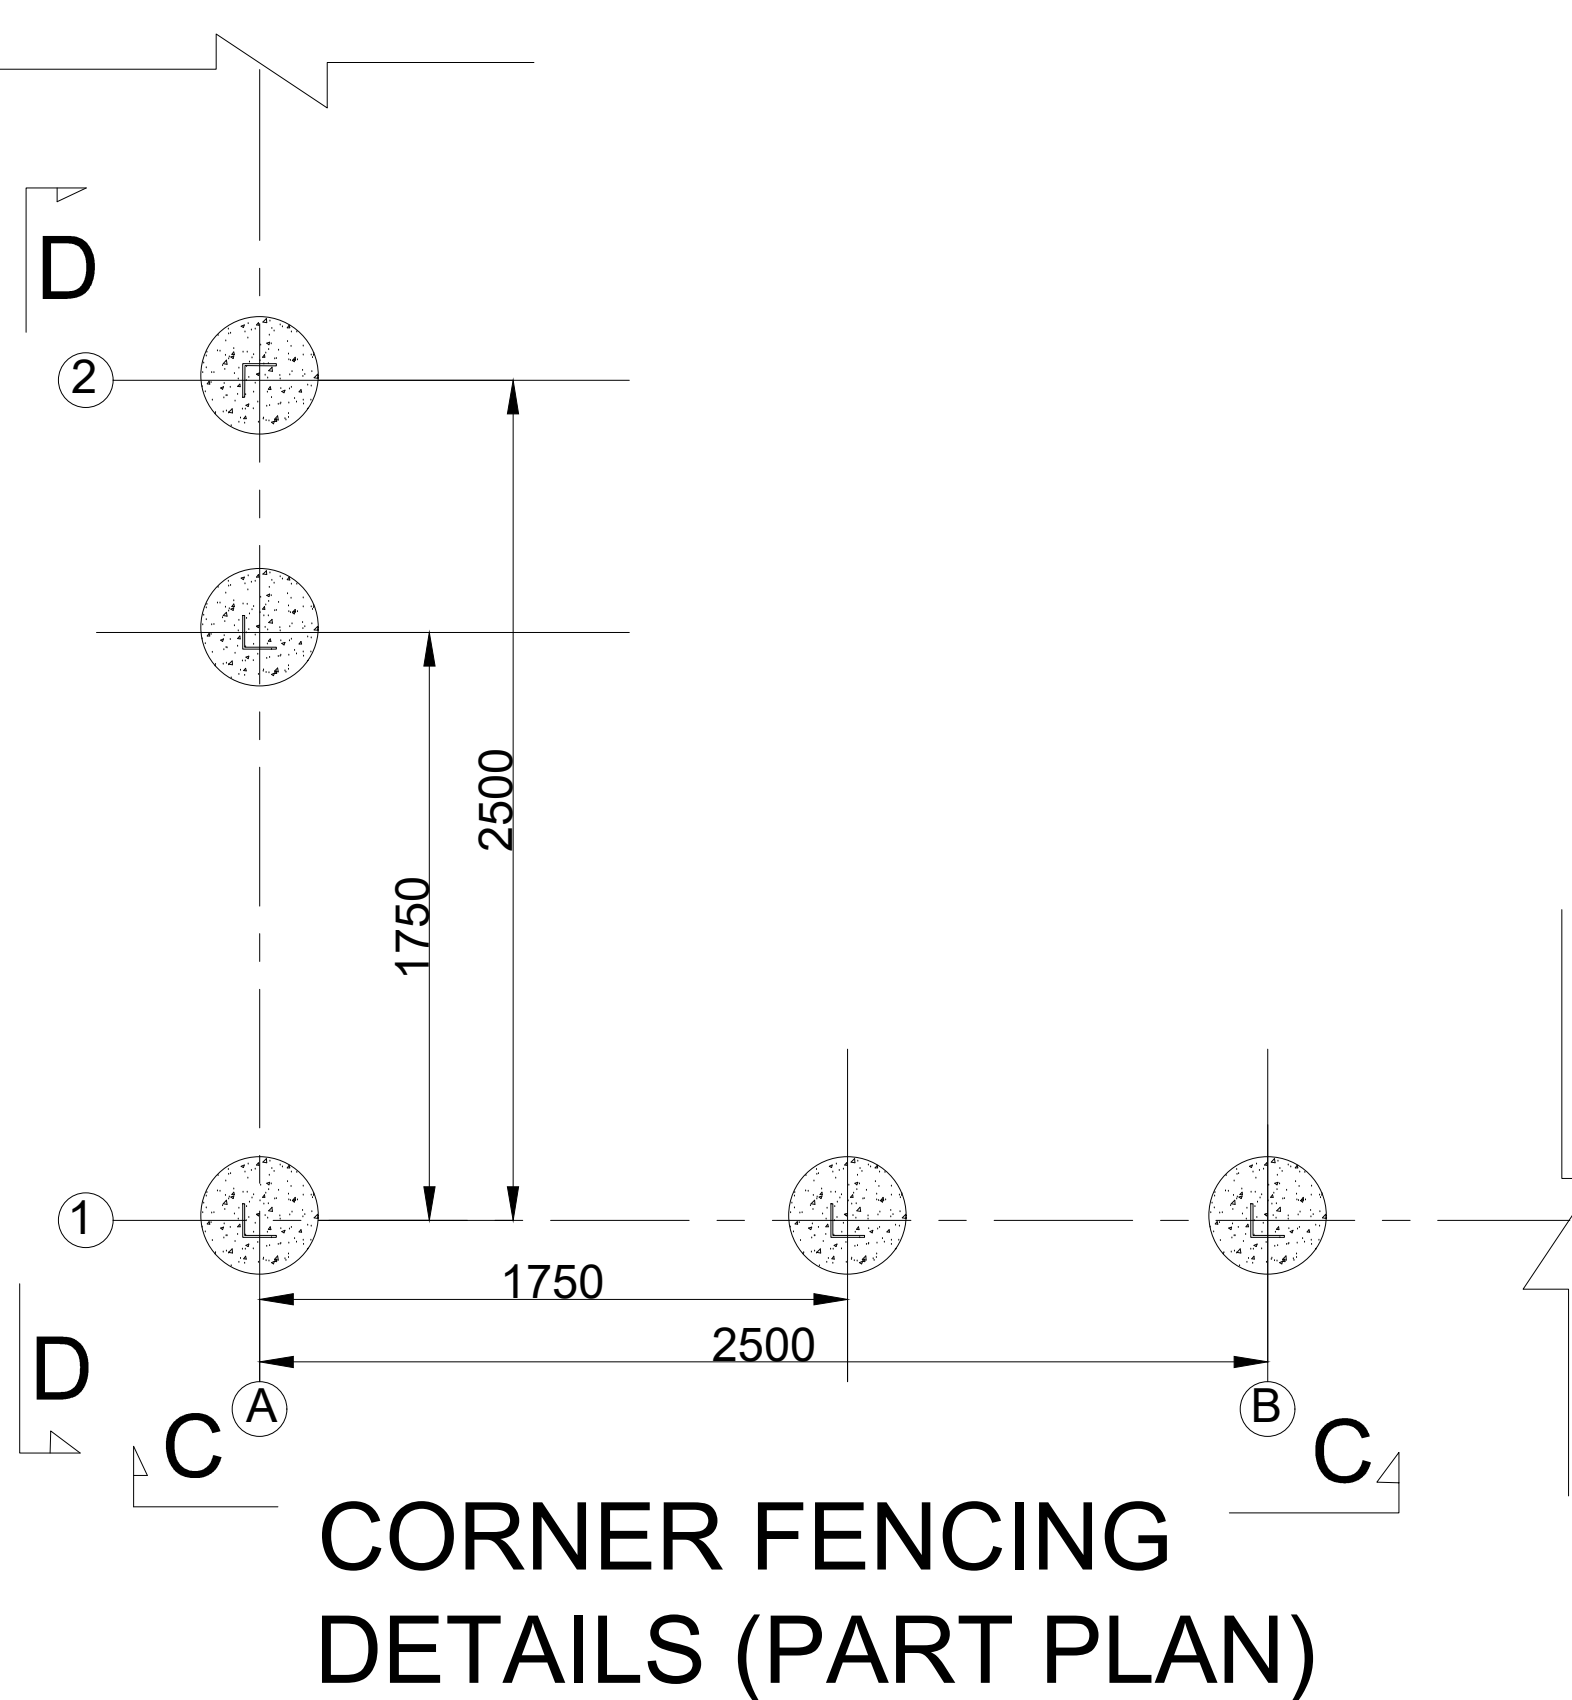
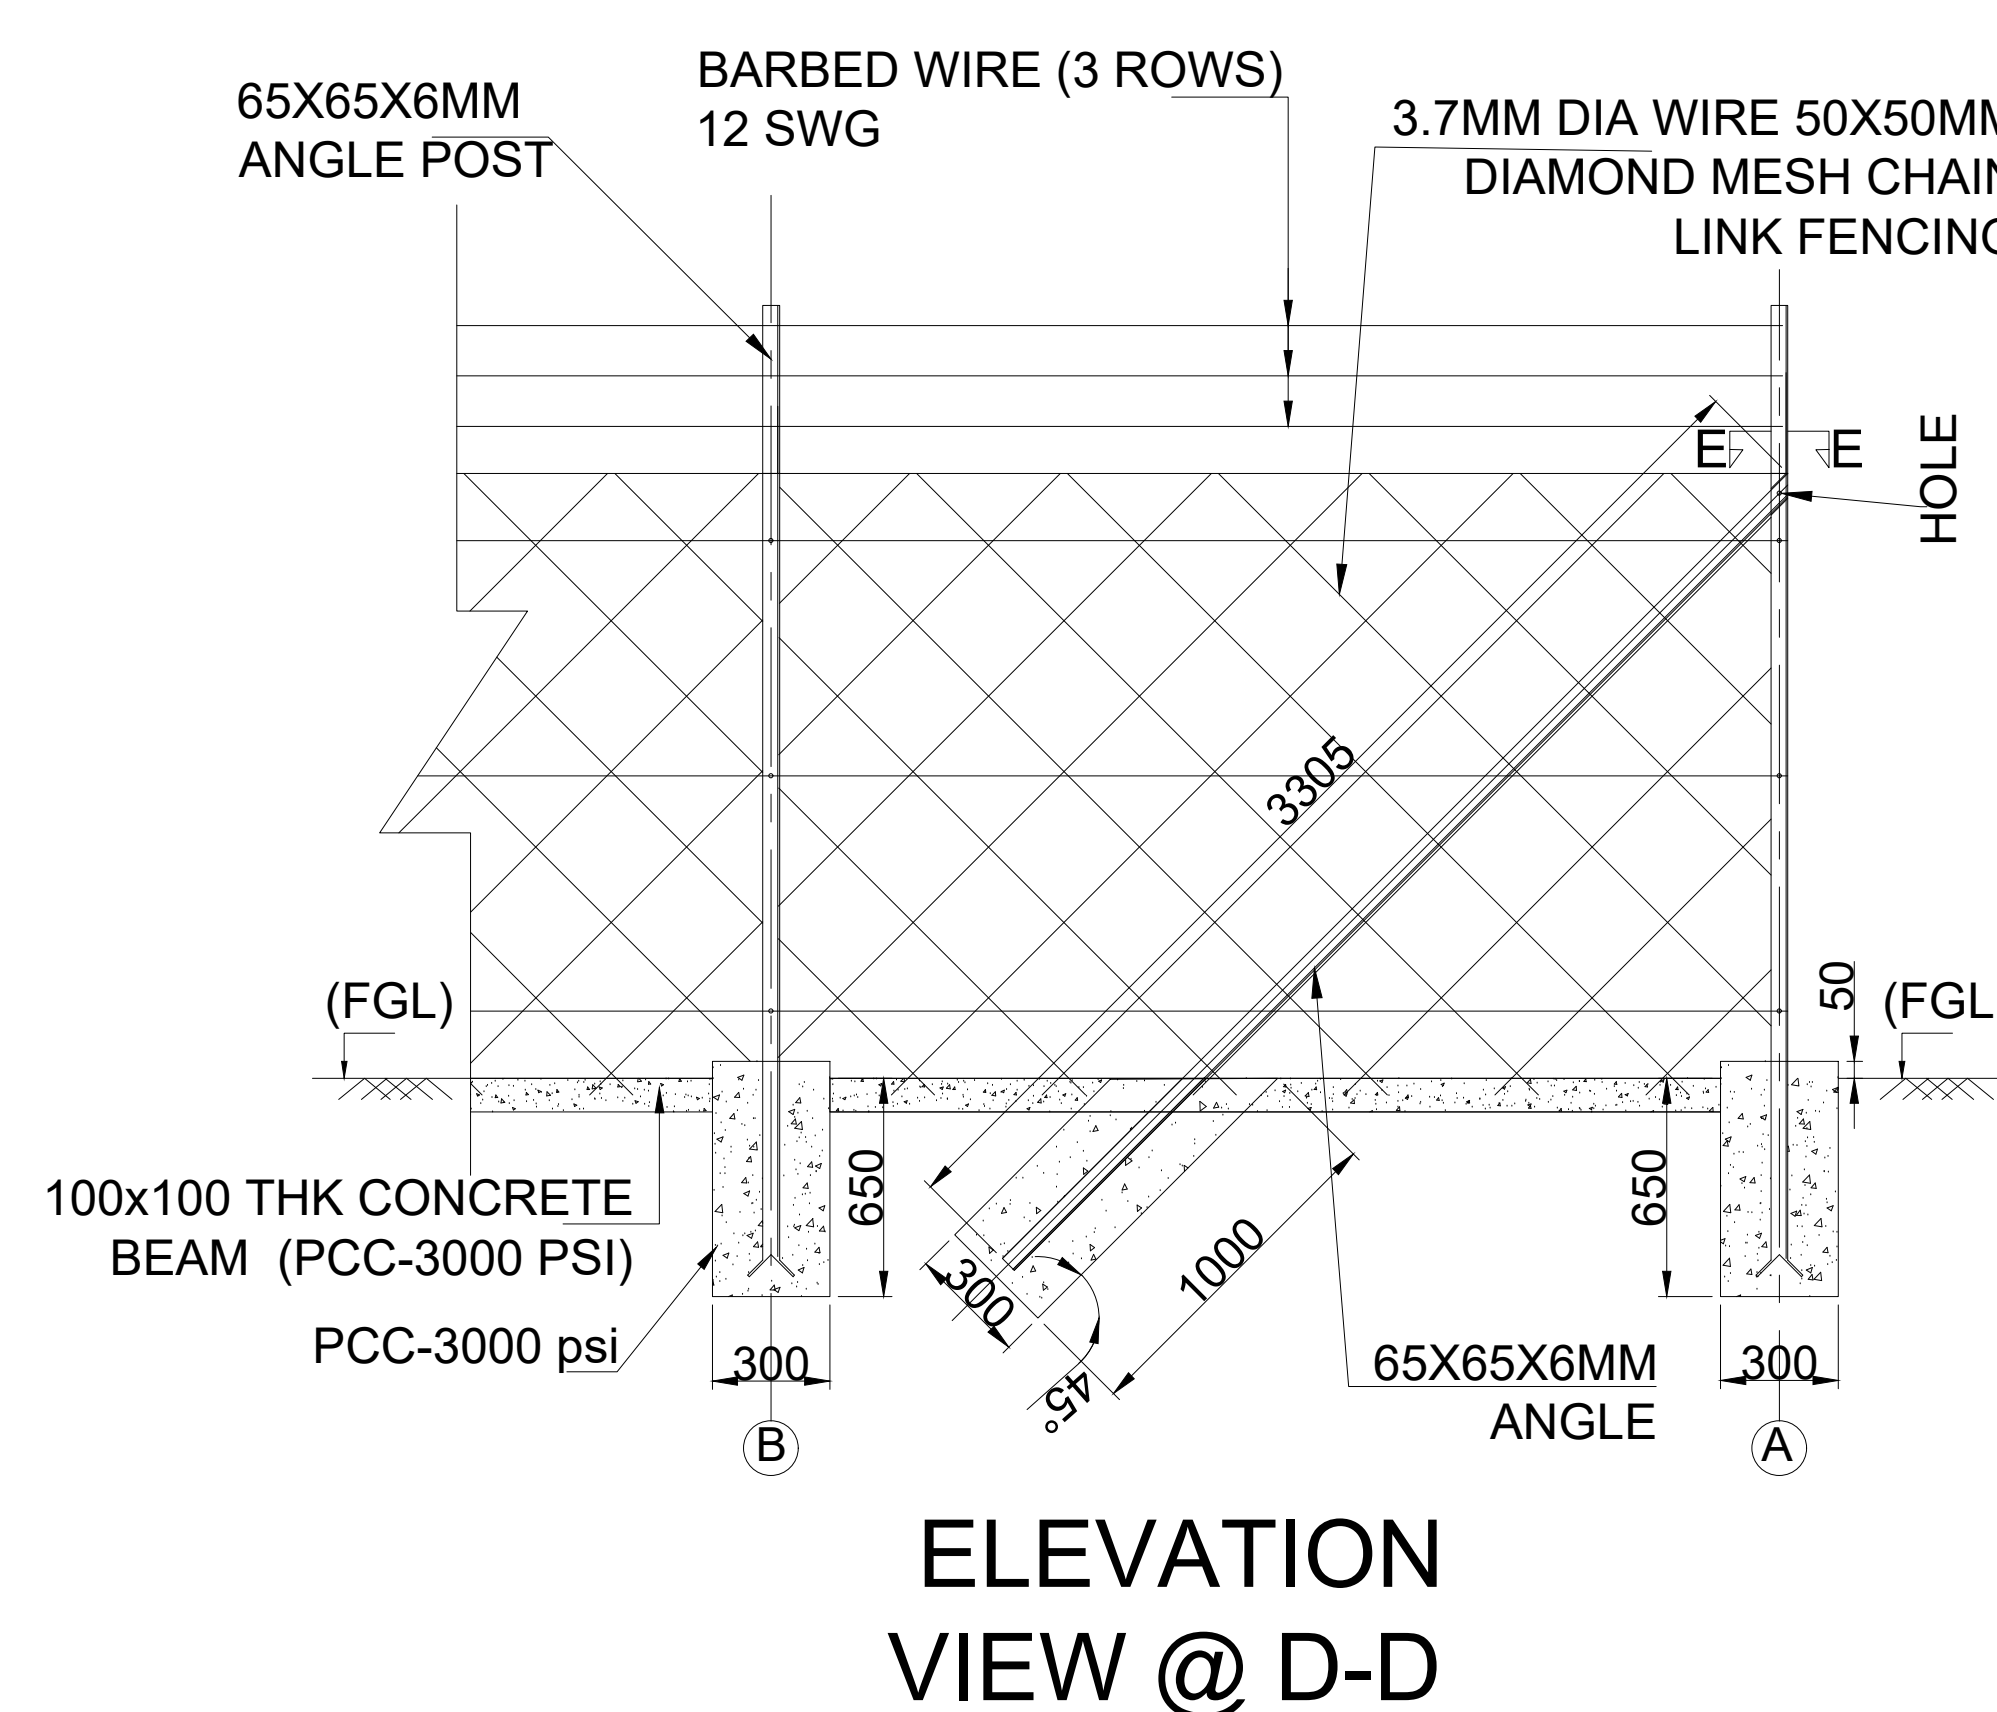


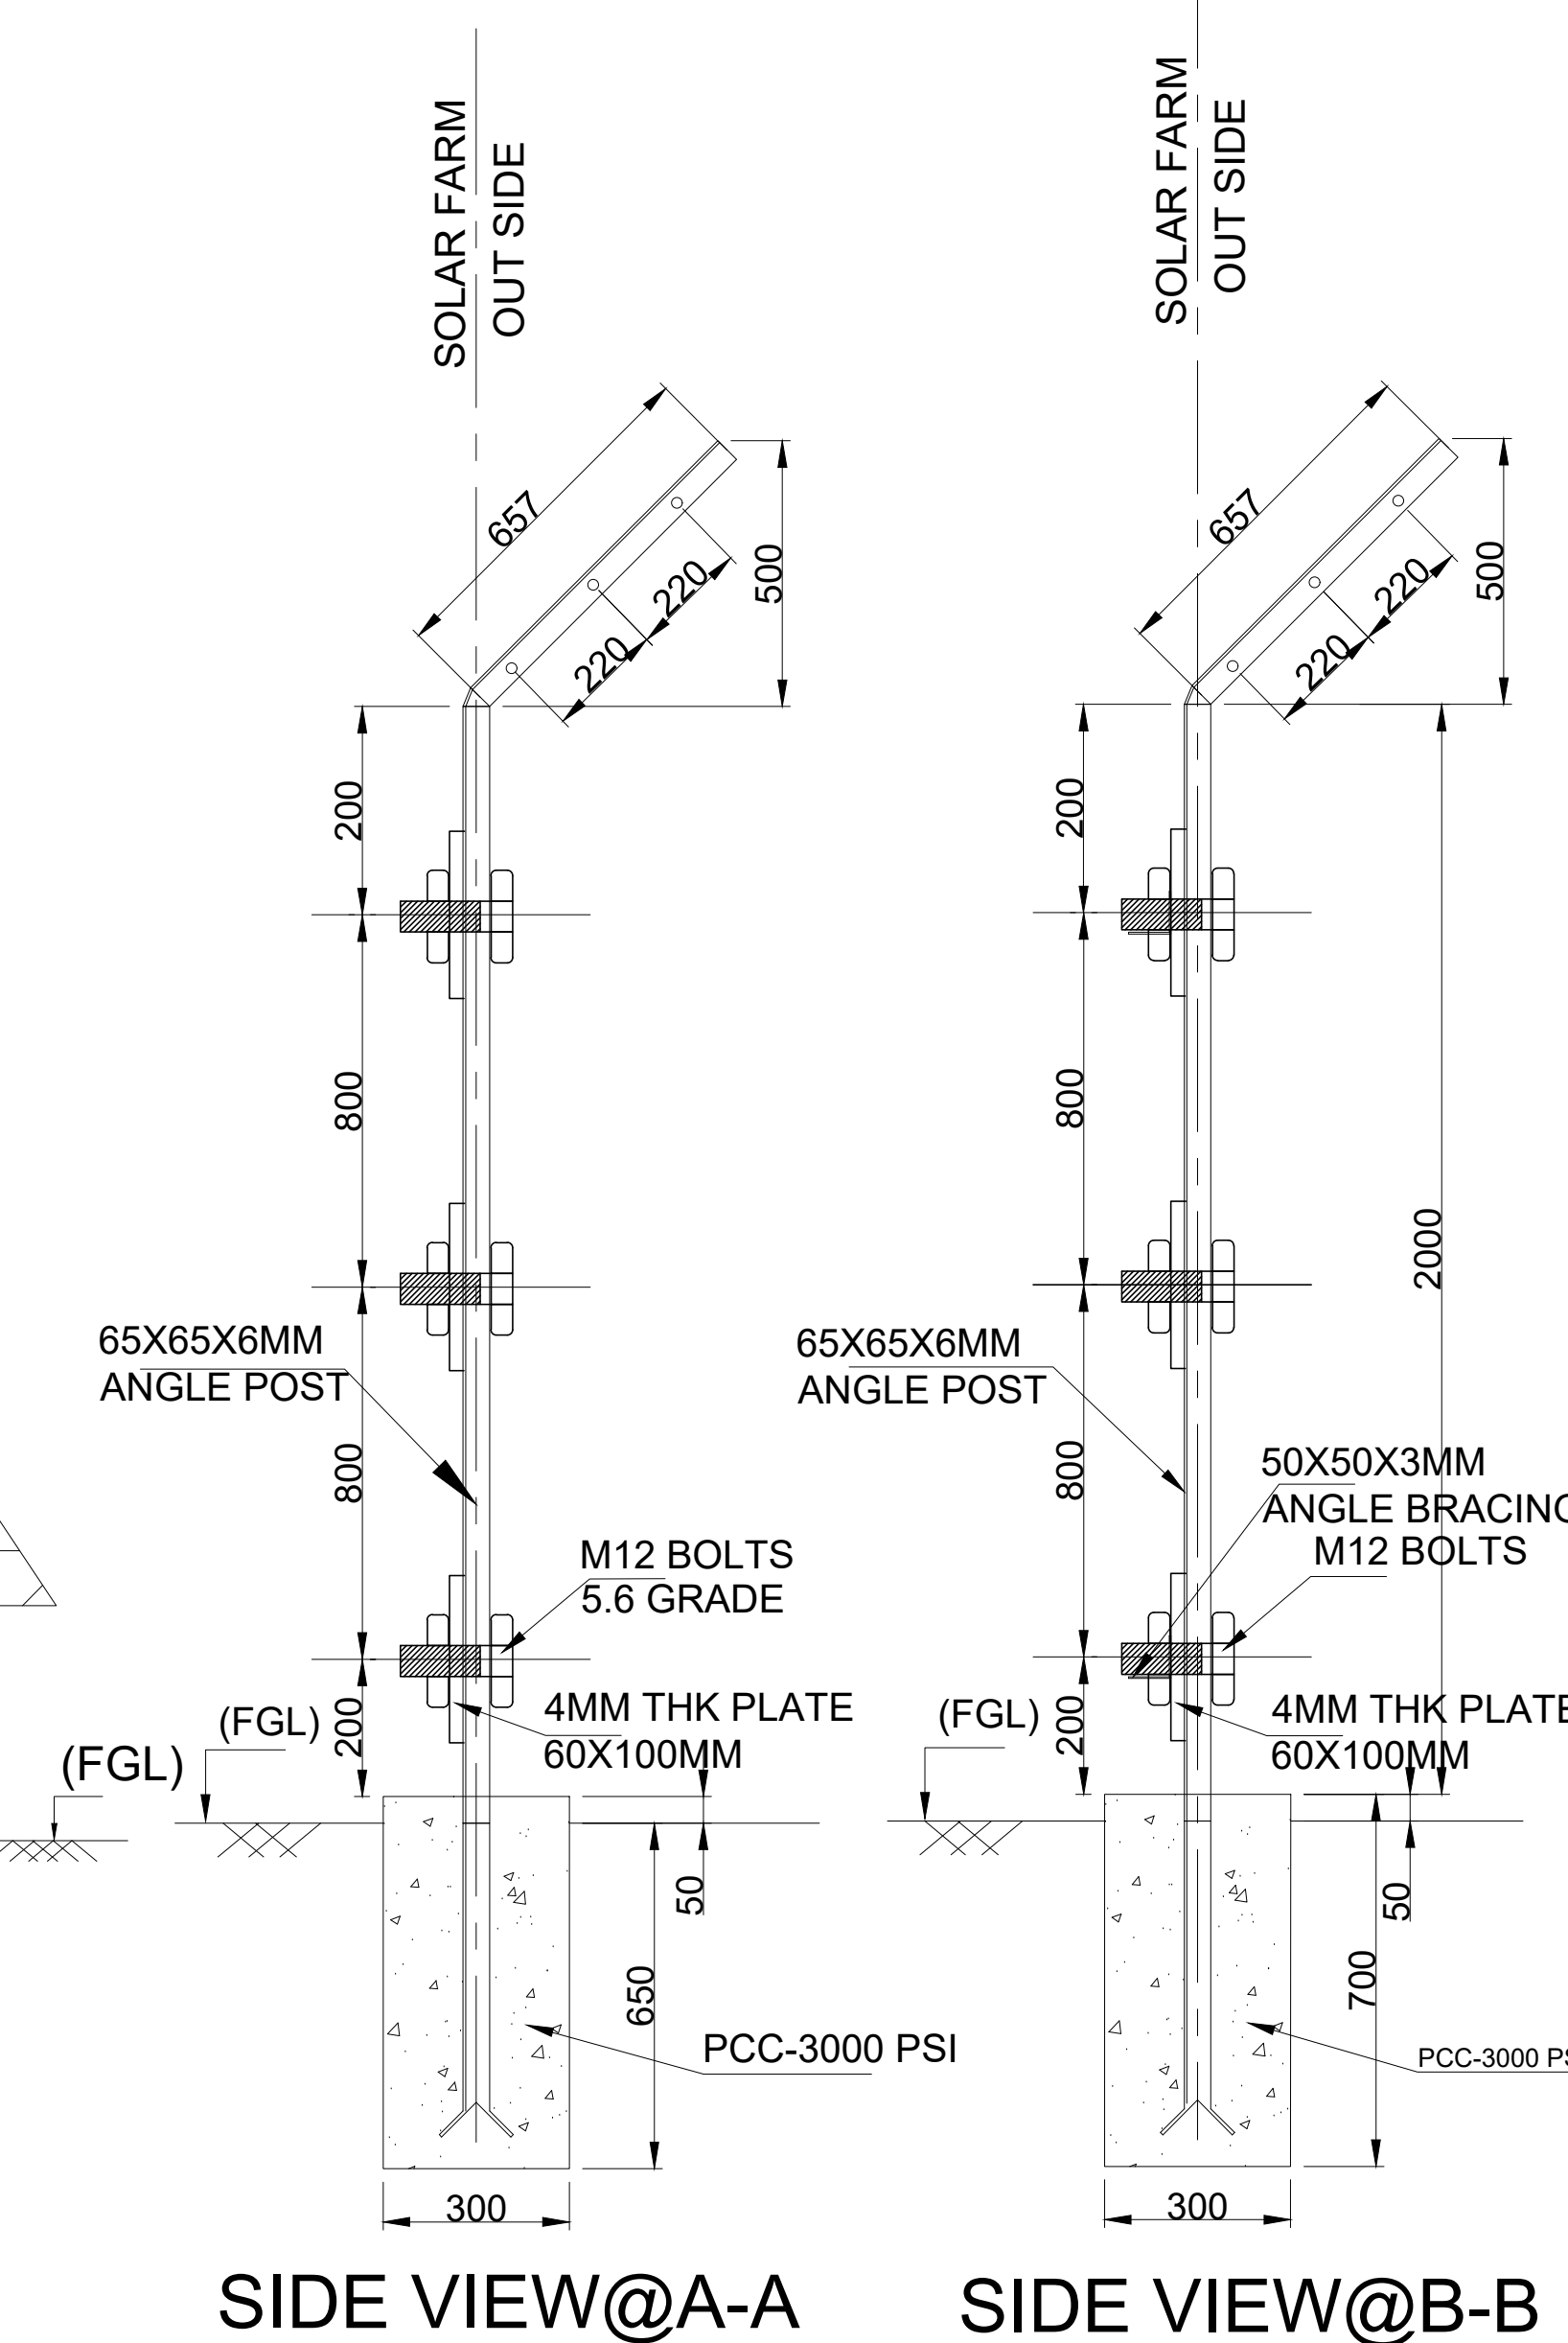

CHECK BOX				
AS-BUILT	FOR APPROVAL	INFORMATION ONLY	FOR FABRICATION	FOR TENDER ONLY
☐	☐	☐	☐	☒

R0	-	FOR TENDER PURPOSE ONLY	-	-
No.	DATE	REMARKS	DRN	CKED

REVISIONS

PROJECT TITLE:-

CLIENT:-

EPC CONTRACTOR :-

STERLING AND WILSON PVT. LTD.

STERLING & WILSON

E-mail : delhi.solar@sterlingwilson.com.
Website : www.sterlingandwilson.com.

DRAWING TITLE:-

CHAIN LINK FENCING

DRAWING NO :-

SITE CO-ORDINATES		-----N, -----E	

SHEET NO.	-	SCALE	NTS
-----------	---	-------	-----

DRAWN	-	PAPER SIZE	A1
-------	---	------------	----

CHECKED	-	REV NO.	A
---------	---	---------	---

APPROVED	-	DATE	-
----------	---	------	---
