

NOTE:

FLOORING SCHEDULE	
	EXISTING/MARBLE
	OFFICE CARPET TILE OVER SCHEDULED
	CERAMIC TILE (60 x 60)
	EPOXY
	RAISED FLOOR WITH CARPET TILE
	RUBBER FLOOR

NO	REVISIONS	DATE

CONSULTANT
AL ABRAR
 CIVIL ENGINEERS & ARCHITECTS

CLIENT
 THE PUBLIC ESTABLISHMENT FOR INDUSTRIAL ESTATES (IMADAYN)

PROJECT
 REHABILITATION OF KOM 2 AT THE KNOWLEDGE OASIS, AL RUSAYL, MUSCAT


LAND USE NO OF FLOORS LOCATION

TITLE GROUND FLOOR FLOORING PLAN PHASE-1

DESIGN APPROVED DATE 10/04/2021
DRAWN FILE NAME SCALE

JOB NO 24-05602 **DWG NO** AR - 05

GROUND FLOOR - FLOORING PLAN

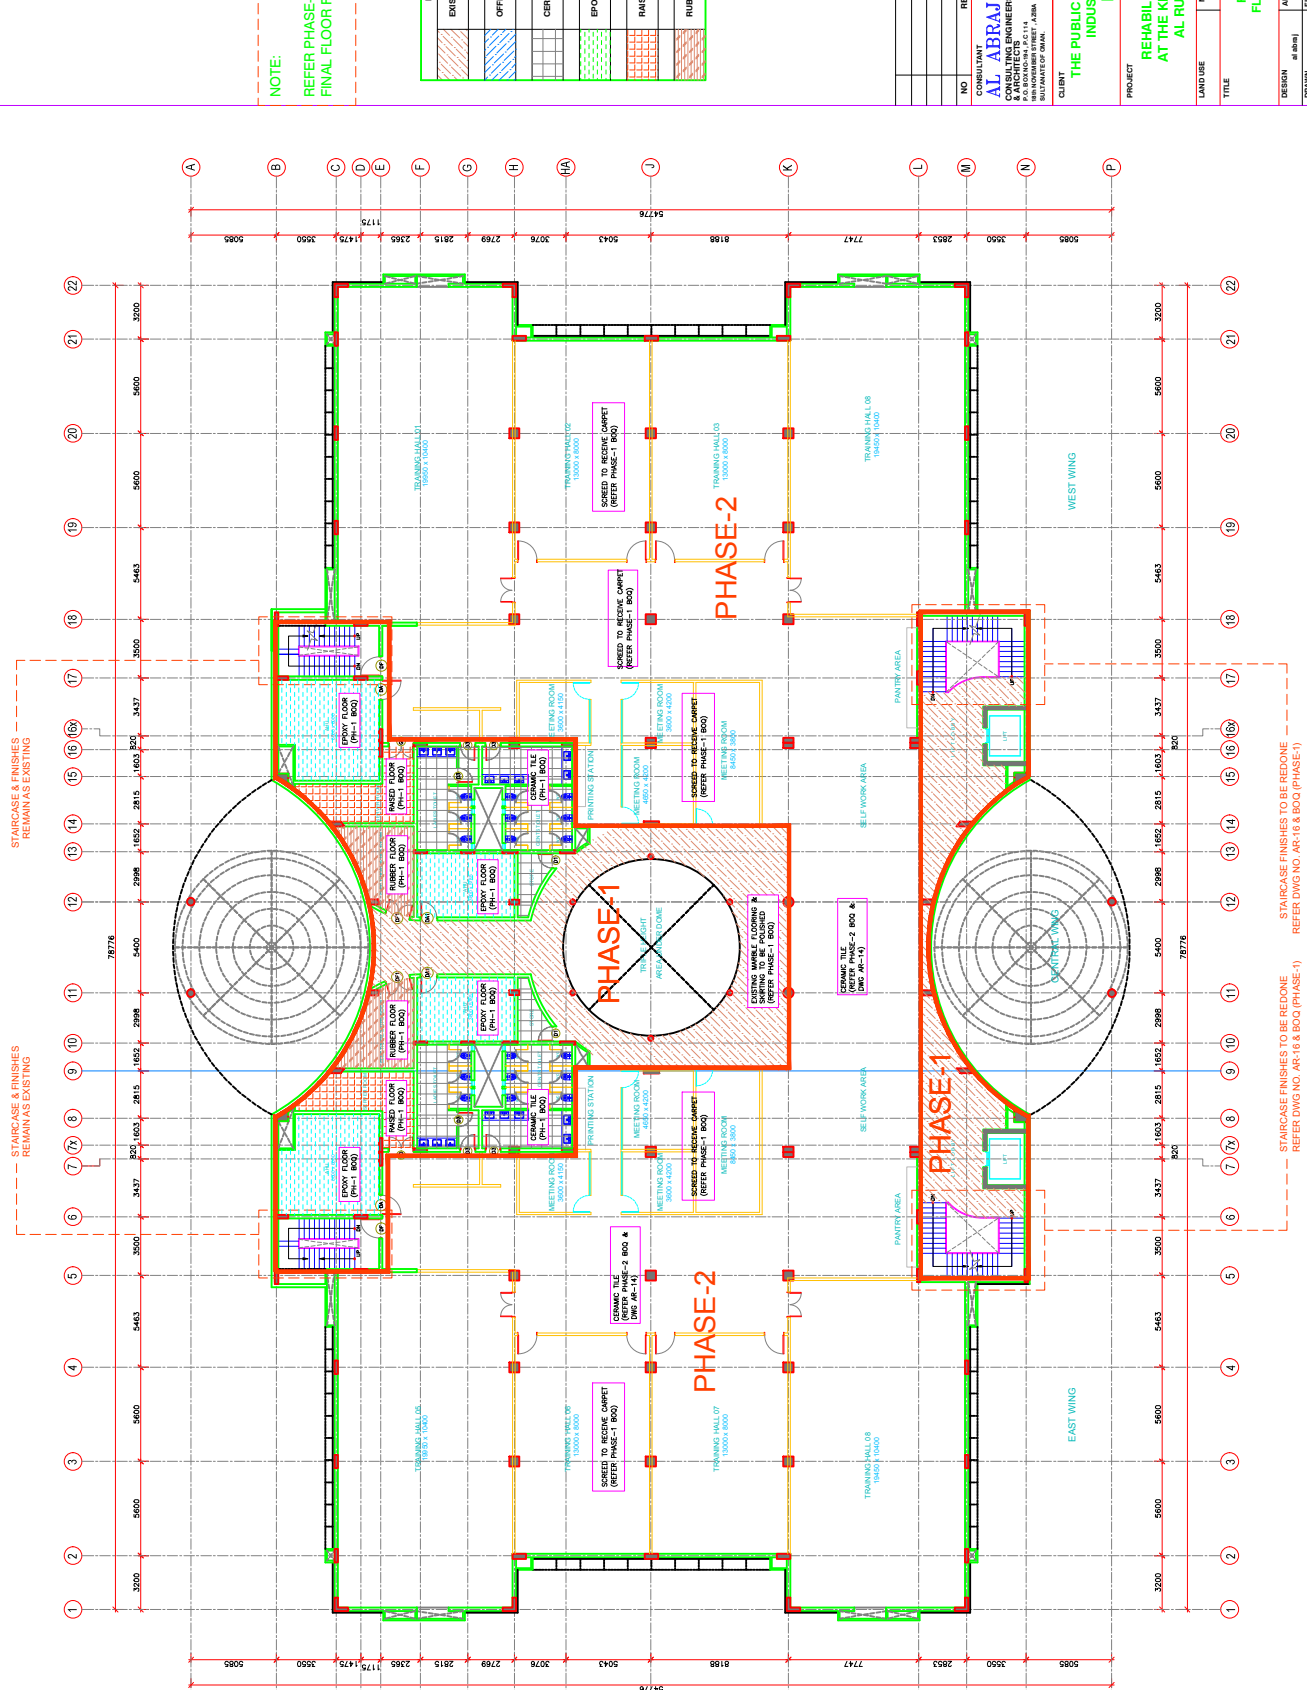

STAIRCASE & FINISHES REMAINS EXISTING

STAIRCASE FINISHES TO BE REDONE REFER DWG NO. AR-16 & BOQ (PHASE-1)

STAIRCASE & FINISHES REMAINS EXISTING

STAIRCASE FINISHES TO BE REDONE REFER DWG NO. AR-16 & BOQ (PHASE-1)

NOTE:
REFER PHASE-1 BOQ FOR FINAL FLOOR FINISHES

FLOORING SCHEDULE	
	EXISTING/MARBLE
	OFFICE CARPET TILE OVER SCHEDULE
	CERAMIC TILE
	EPOXY
	RAISED FLOOR WITH CARPET TILE
	RUBBER FLOOR

NO	REVISIONS	DATE

CONSULTANT
AL ABRAJ
ENGINEERS & ARCHITECTS

CLIENT
THE PUBLIC ESTABLISHMENT FOR INDUSTRIAL ESTATES (IMADAY)


PROJECT
REHABILITATION OF KOM 2 AT THE KNOWLEDGE OASIS, AL RUSYAL, MUSCAT

LAND USE	NO OF FLOORS	LOCATION

DESIGN	APPROVED	DATE

JOB NO	24-05602	DRG NO	AR - 06

FIRST FLOOR - FLOORING PLAN

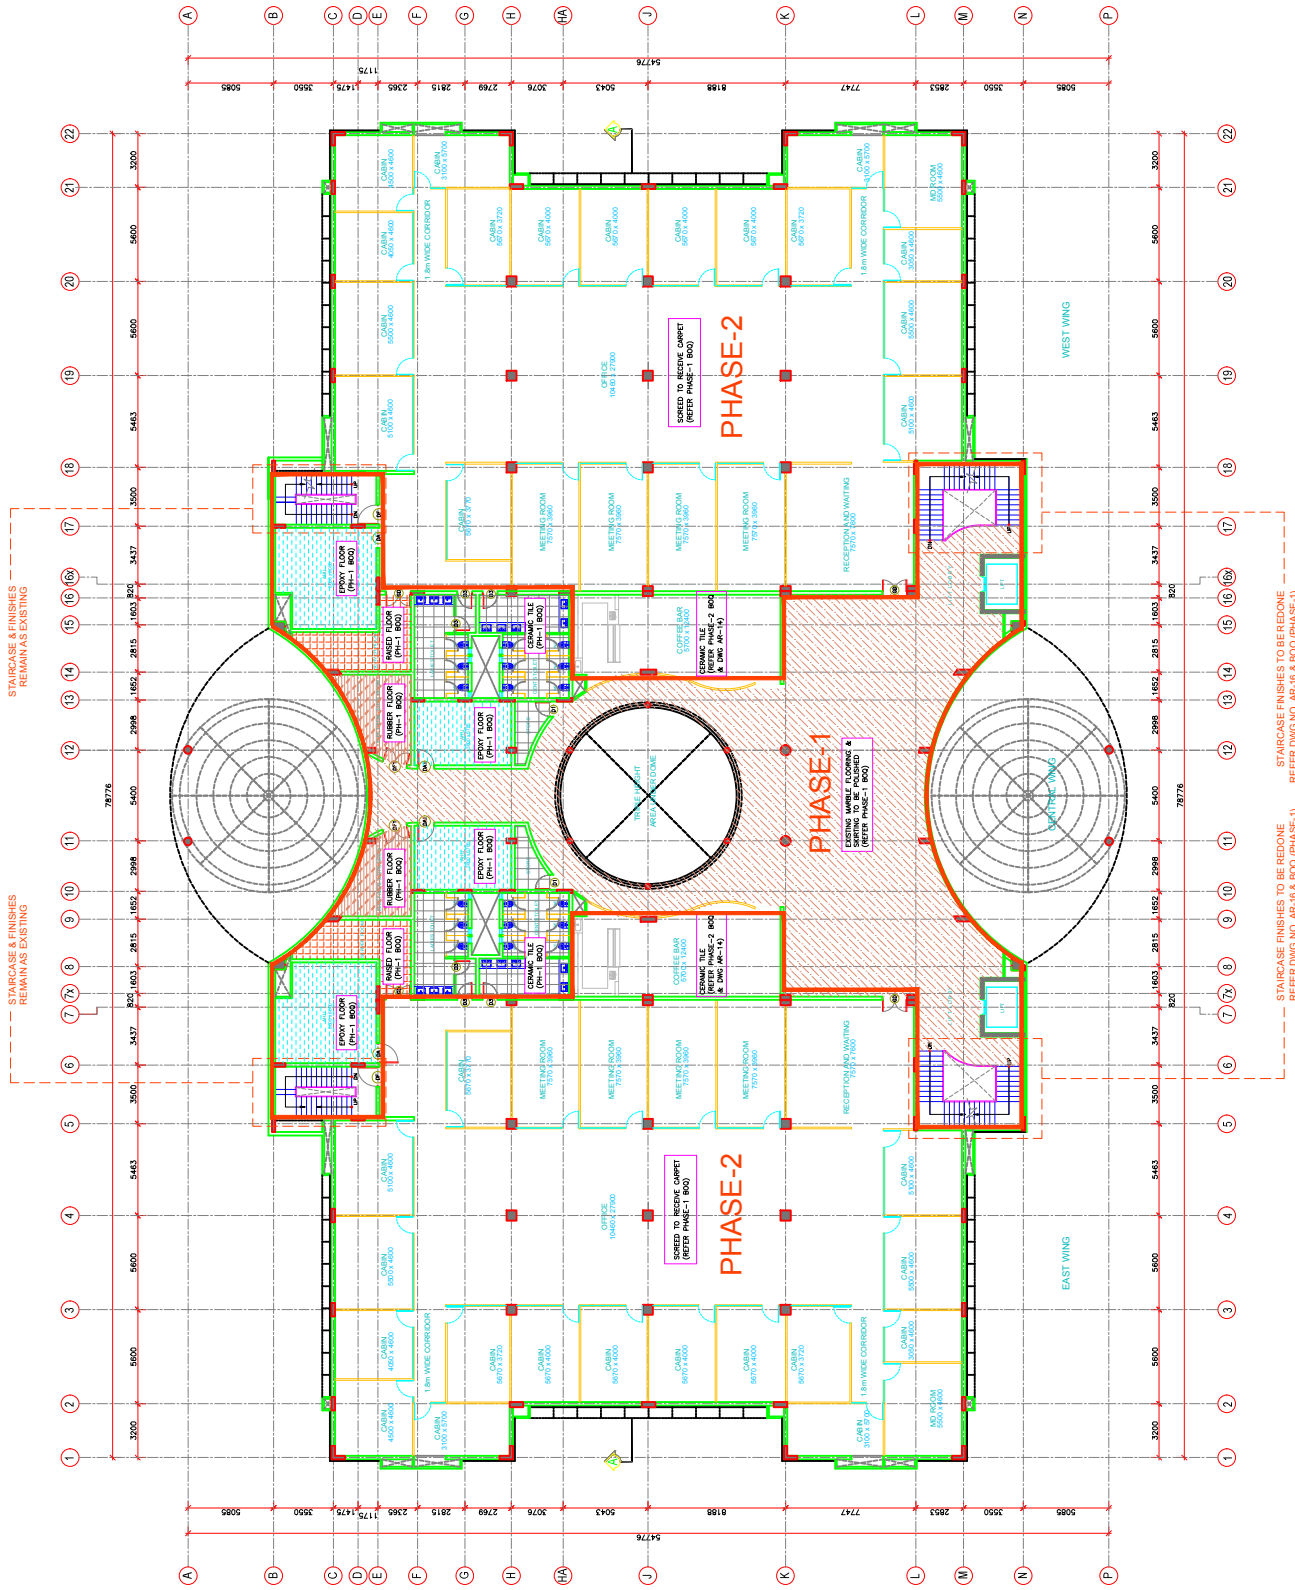

STAIRCASE & FINISHES
REMAINS EXISTING

STAIRCASE & FINISHES
REMAINS EXISTING

STAIRCASE FINISHES TO BE REDONE
REFER DWG NO. AR-16 & BOQ (PHASE-1)

STAIRCASE FINISHES TO BE REDONE
REFER DWG NO. AR-16 & BOQ (PHASE-1)

NOTE:
REFER PHASE-1 BOQ FOR
FINAL FLOOR FINISHES

FLOORING SCHEDULE	
	EXISTING MARBLE
	OFFICE CARPET TILE OVER SCRIBED
	CERAMIC TILE
	EPOXY
	RAISED FLOOR WITH CARPET TILE
	RUBBER FLOOR

NO	REVISIONS	DATE

CONSULTANT
AL ABRAR
ENGINEERS & ARCHITECTS

CLIENT
**THE PUBLIC ESTABLISHMENT FOR
INDUSTRIAL ESTATES
(IMADAYN)**

PROJECT
**REHABILITATION OF KOM 2
AT THE KNOWLEDGE OASIS,
AL RUSAYAL, MUSCAT**

LAND USE NO. OF FLOORS LOCATION

TITLE
**SECOND FLOOR
FLOORING PLAN
PHASE-1**

DESIGN APPROVED DATE 04-Dec-2024
DRAWN BY FILE NAME SCALE

JOB NO. 24-05602 DRG NO. AR-07

SECOND FLOOR - FLOORING PLAN